


Final Plat Heaps Subdivision Williamson County, Texas

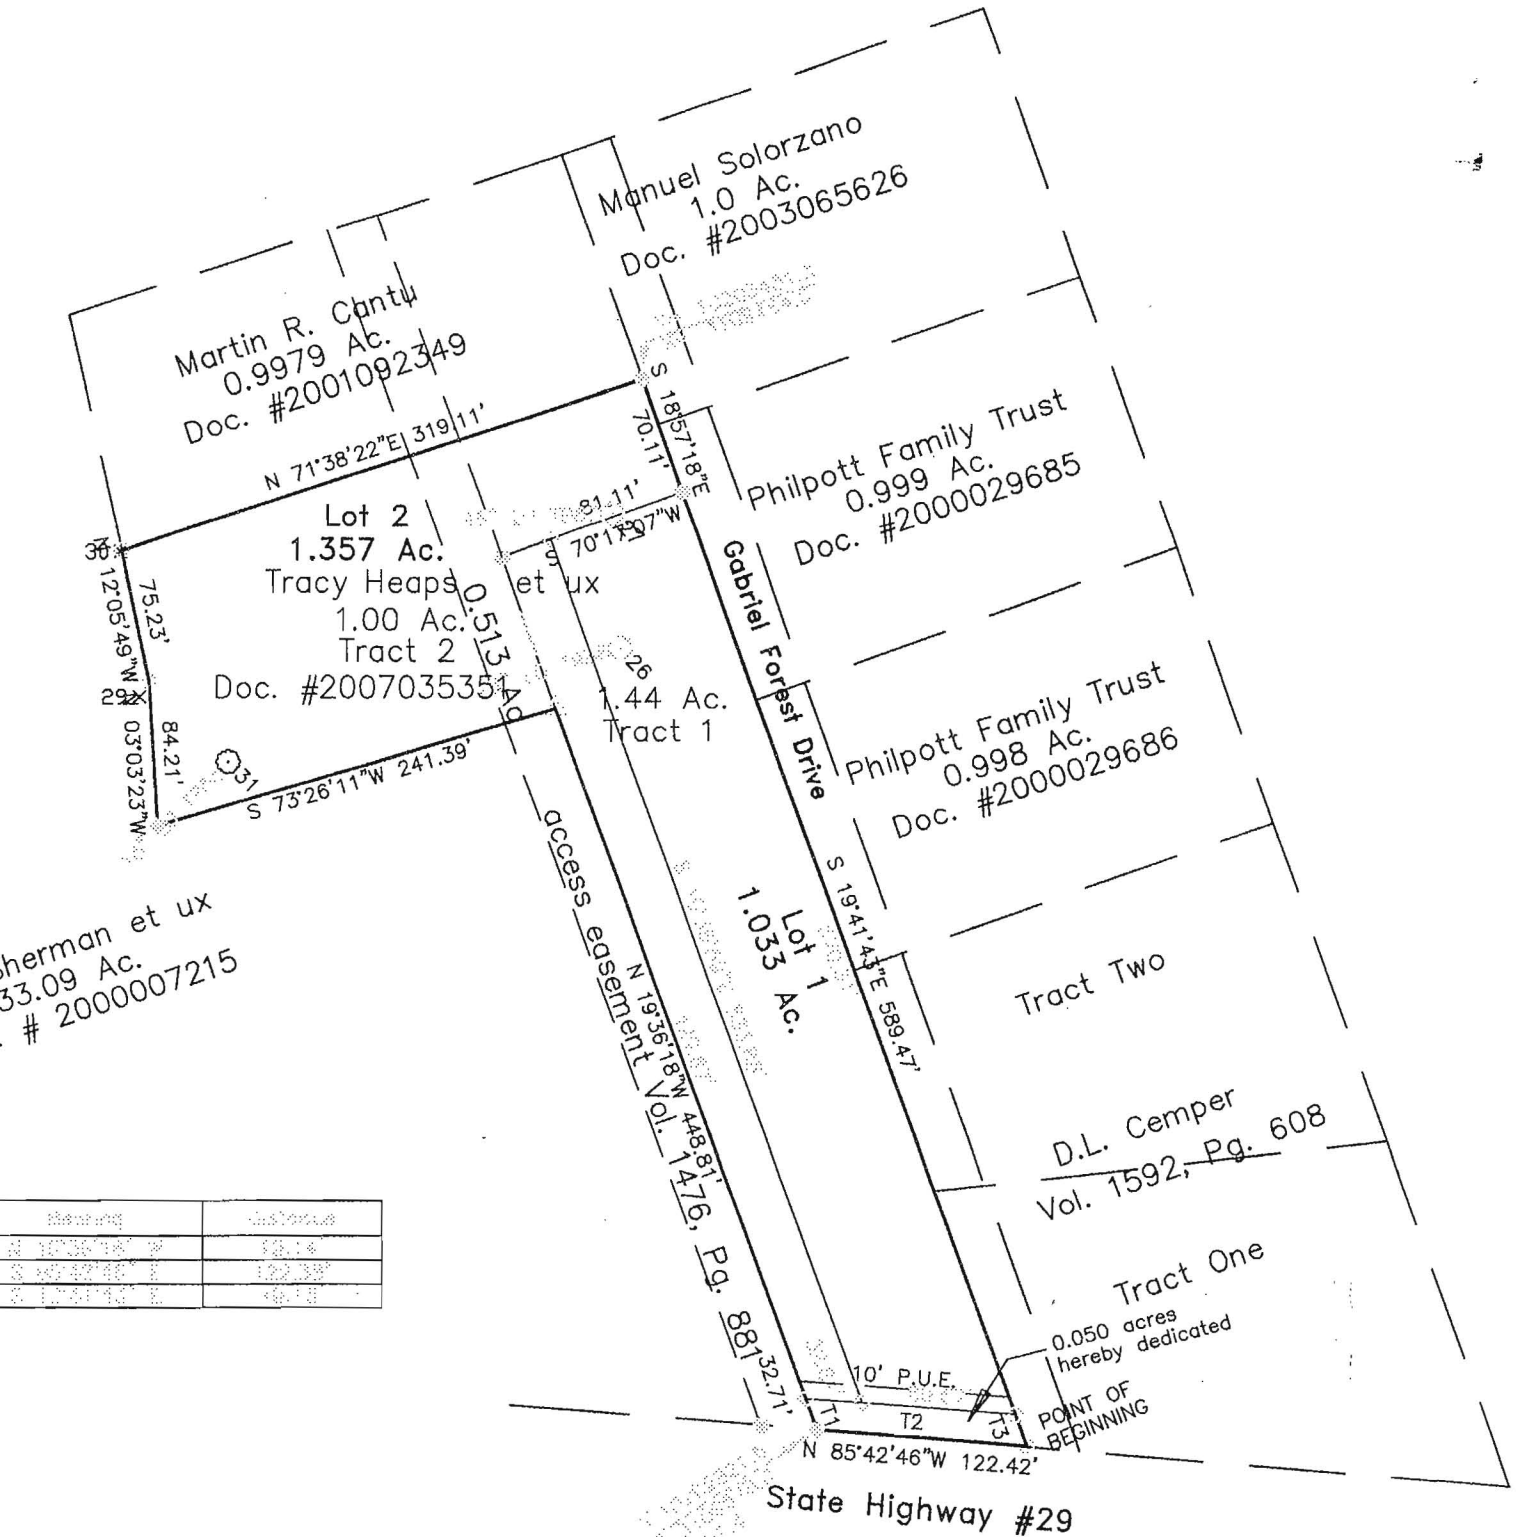

ACRES

William Donegan Survey, A-178, in the tract of land, designated as Tract 1, designated as Tract 2 conveyed to Document No. 2007035351 of the Official Public Records of Williamson County, Texas, are particularly described by metes and bounds as follows:

of State Highway #29, in Tract 1, for the Southeast

STATE OF TEXAS
COUNTY OF WILLIAMSON

That Tracy Heaps et ux Orquidia owners of that certain tract of land shown hereon and being all of that tract described in a deed recorded in Document No. 2007035351 of the Official Public Records of Williamson County, Texas, do hereby dedicate to the City of Georgetown the streets, alleys, right-of-ways, easements, and public places shown hereon as follows:

I, Bobby Ray, Director of Public Works, the authority granted me in accordance with Texas Local Government Code, Chapter 211, approved for filing of record